


I:\BPM\0912\0912.00 Conroe Office Bldg\5.0 Drawings & Sketches\5.1 SD Phase\Conroe Office Building.dwg  
Date: Mar, 04, 2009



TRAFFIC SIGNAL

STATE HIGHWAY LOOP 336

OPTION - 1  
SCALE: 1"= 60'+/-

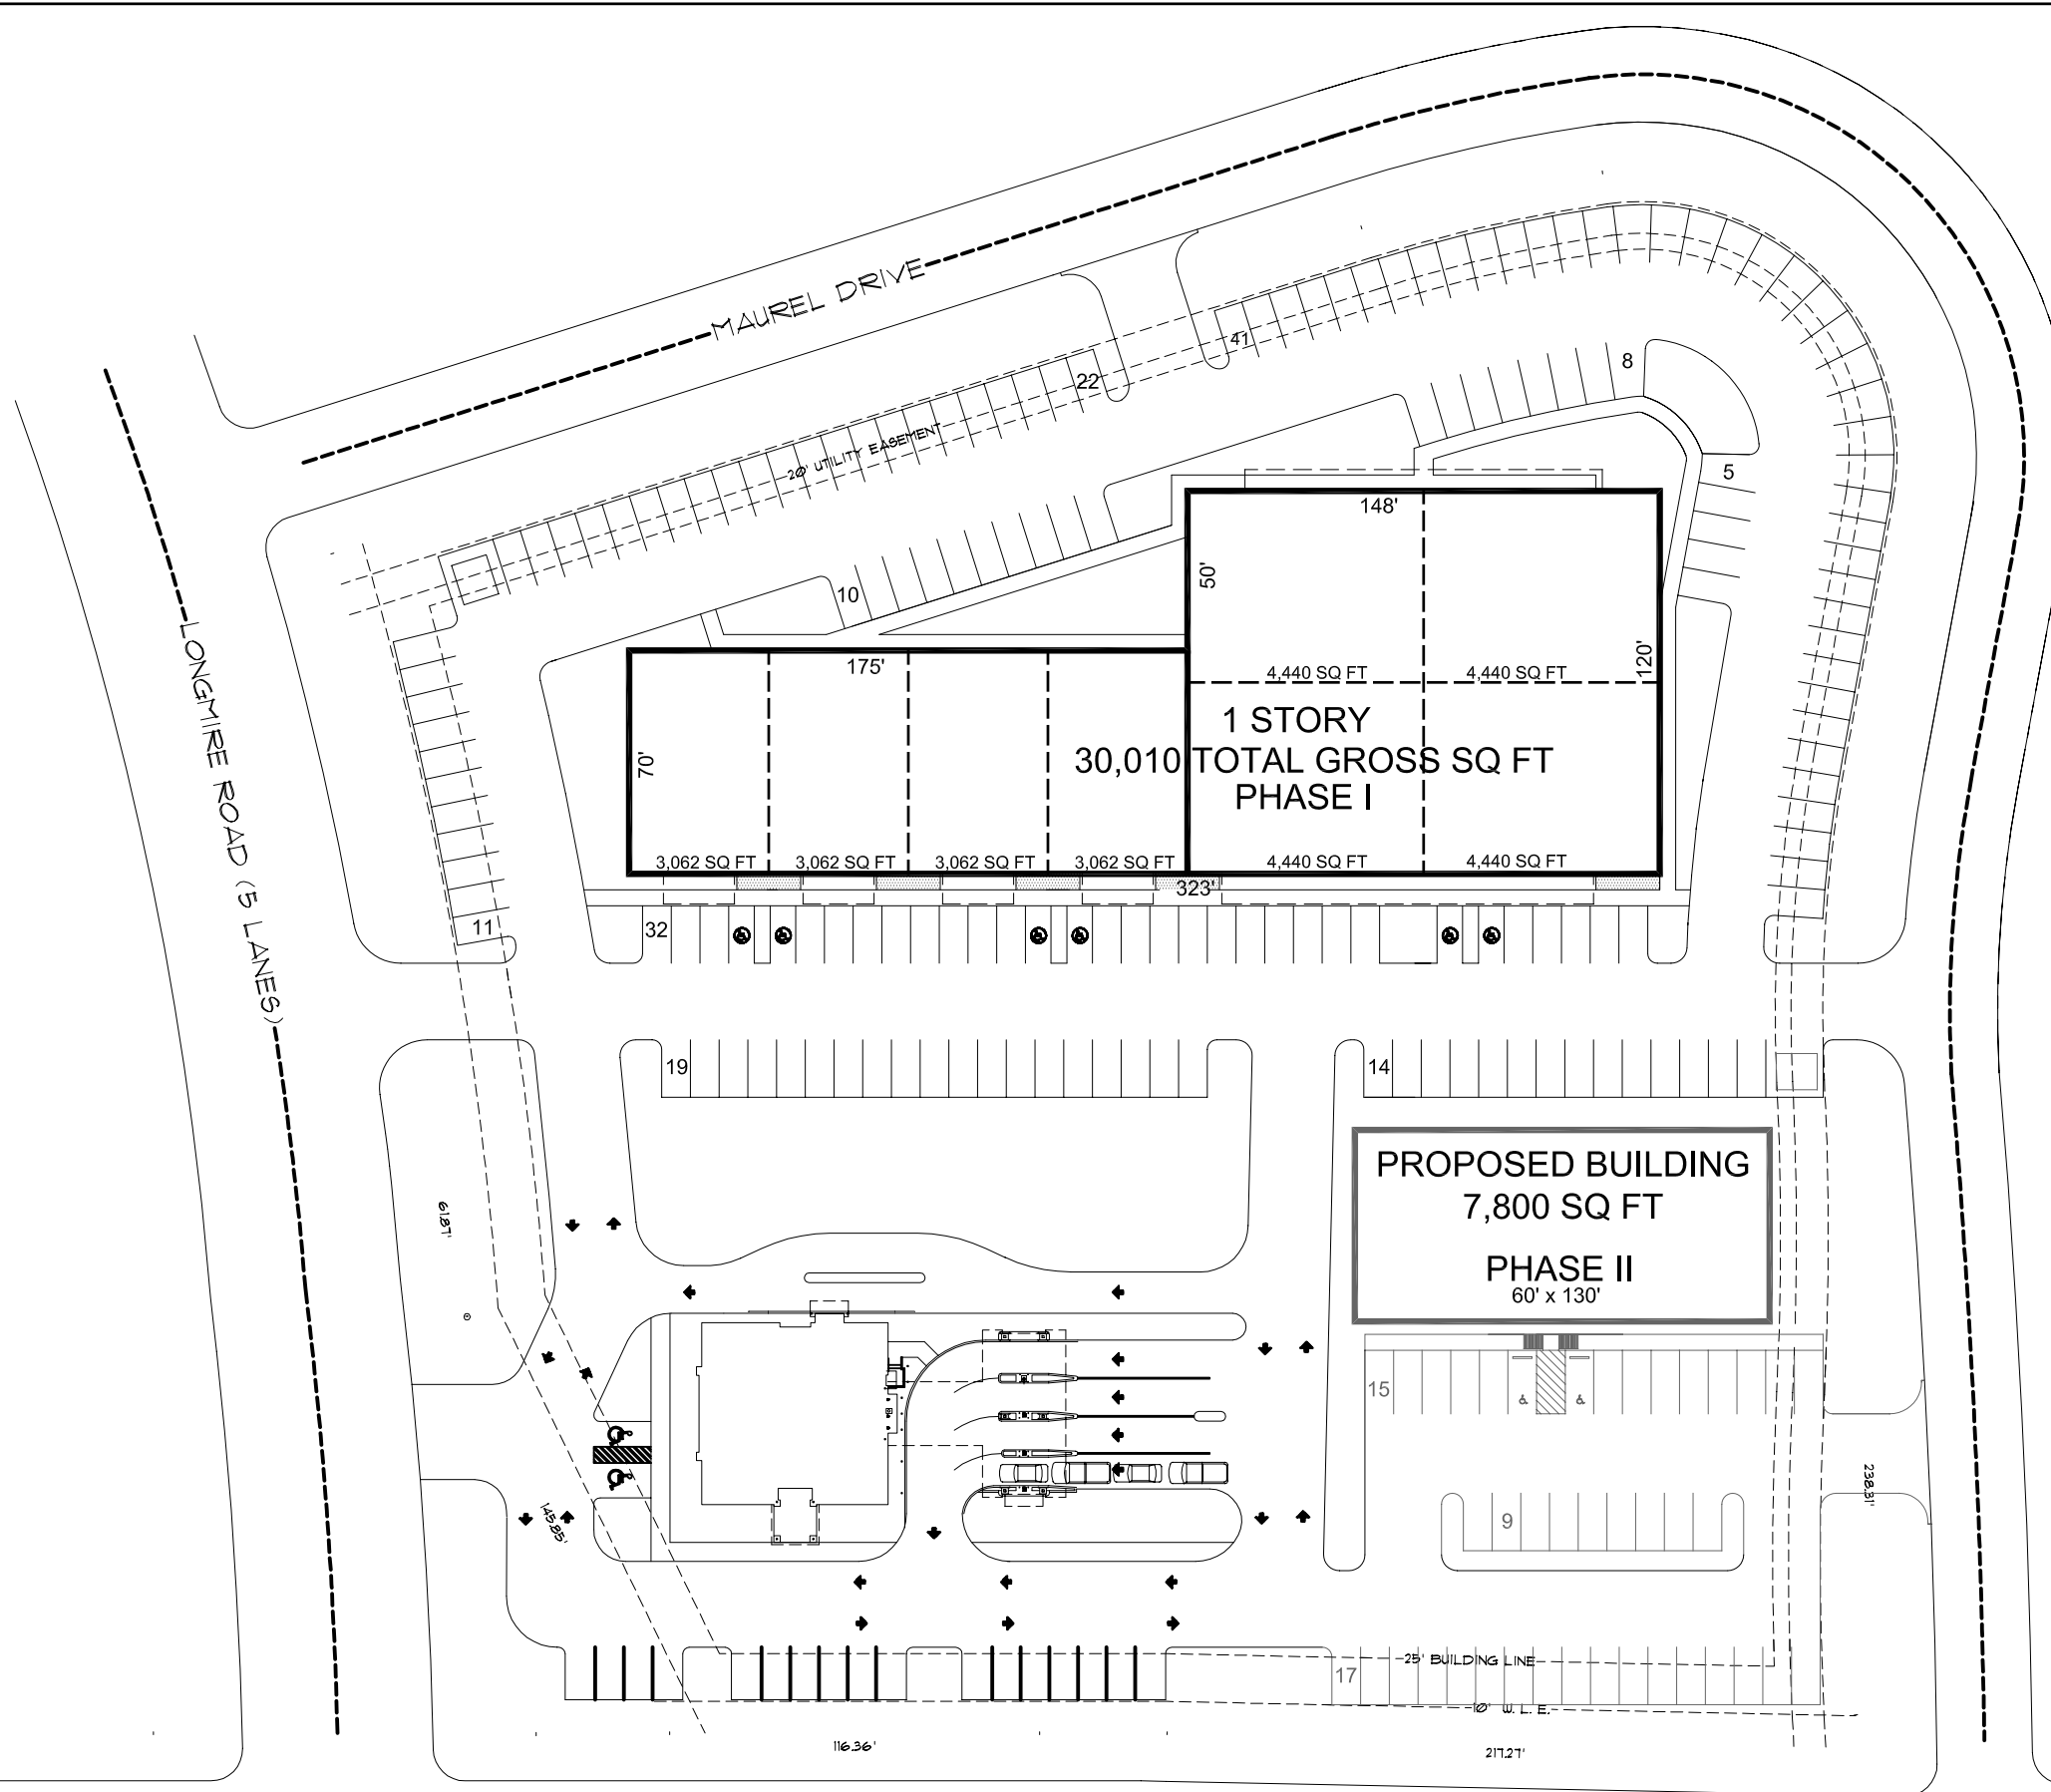

**PHASE I**  
150 PARKING REQ.  
@ 5/1000 SQ FT

162 PARKING PROV.

**PHASE II**  
39 PARKING REQ.  
@ 5/1000 SQ FT

41 PARKING PROV.



PRINTED	
DATE	REMARKS

REVISIONS	
NO.	REMARKS



BROWNE PENLAND MCGREGOR  
ARCHITECTS, INC.

520 POST OAK BOULEVARD  
SUITE 880  
HOUSTON, TEXAS 77027  
713 850-1733 PHONE  
713 850-0833 FAX  
WWW.BPMSA.COM  
© COPYRIGHT 2001

D'AGOSTINO  
COMPANIES

LONGMIRE AND  
LOOP 336 CORNER

CONROE OFFICE BUILDING

SITE PLAN

**FOR REVIEW ONLY**  
THIS DOCUMENT IS INCOMPLETE  
AND NOT INTENDED FOR BIDDING,  
PERMIT, OR CONSTRUCTION.

PROJECT NO: 09102.00 DRAWING NO:  
PHASE: STUDY  
DATE: 02-18-09