


TITLE 16 TITLE 12 TITLE 8 TITLE 4



BLDG. #1: 9900 SF BLDG. #2: 1440 SF BLDG. #2: 1440 SF
 PORCHES: 120 SF PORCHES 120 SF PORCHES 120 SF
 TOTAL: 10020 SF TOTAL: 1560 SF TOTAL: 1560 SF

PARKING: 125 SPACES @ 5 PAGES/ 1000 SF
 PAVEMENT: 48366 SF

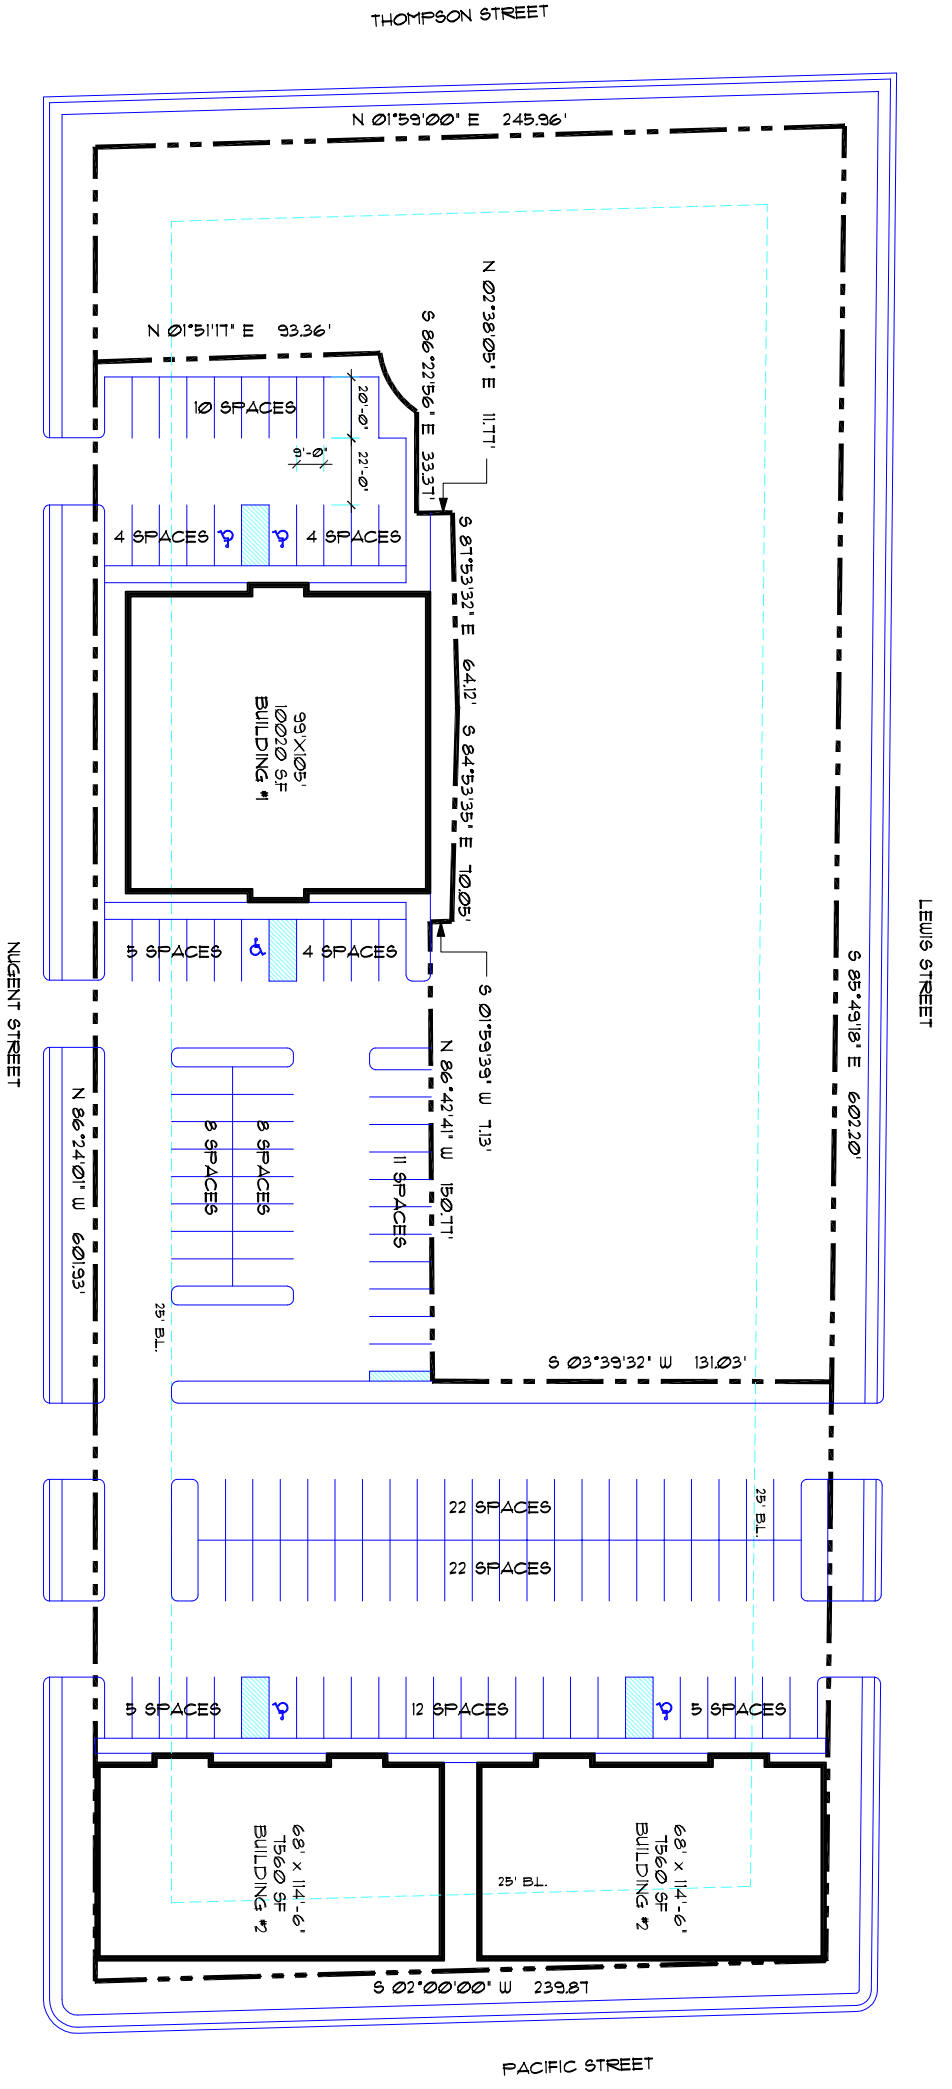

SITE PLAN 1

Revisions:		
No.	Date	Description

**D'AGOSTINO
 NUGENT STREET**
 Conroe, Texas



FD FREEMAN ASSOCIATES INC
 ARCHITECTS

172 NORTH FRAZIER, SUITE 206 - CONROE, TEXAS 77301
 PHONE: (936) 760-3666 FAX/MEIRO: (936) 448-7777

Project No: 207-07
 Plot Date: 00-00-06
 Issued For:
 Review
 Pricing
 Construction
 Drawn By: RGM

Sheet Title:
 SITE PLAN
 TITLE
 TITLE

A1.0