


I:\BPM\JOBS\2009\09102.00 Conroe Office Bldg\5.0 Drawings & Sketches\5.1 SD Phase\Conroe Office Building.dwg
Date: Mar, 11, 2009



TRAFFIC SIGNAL

STATE HIGHWAY LOOP 336

OPTION - 2
SCALE: 1"= 60'+/-

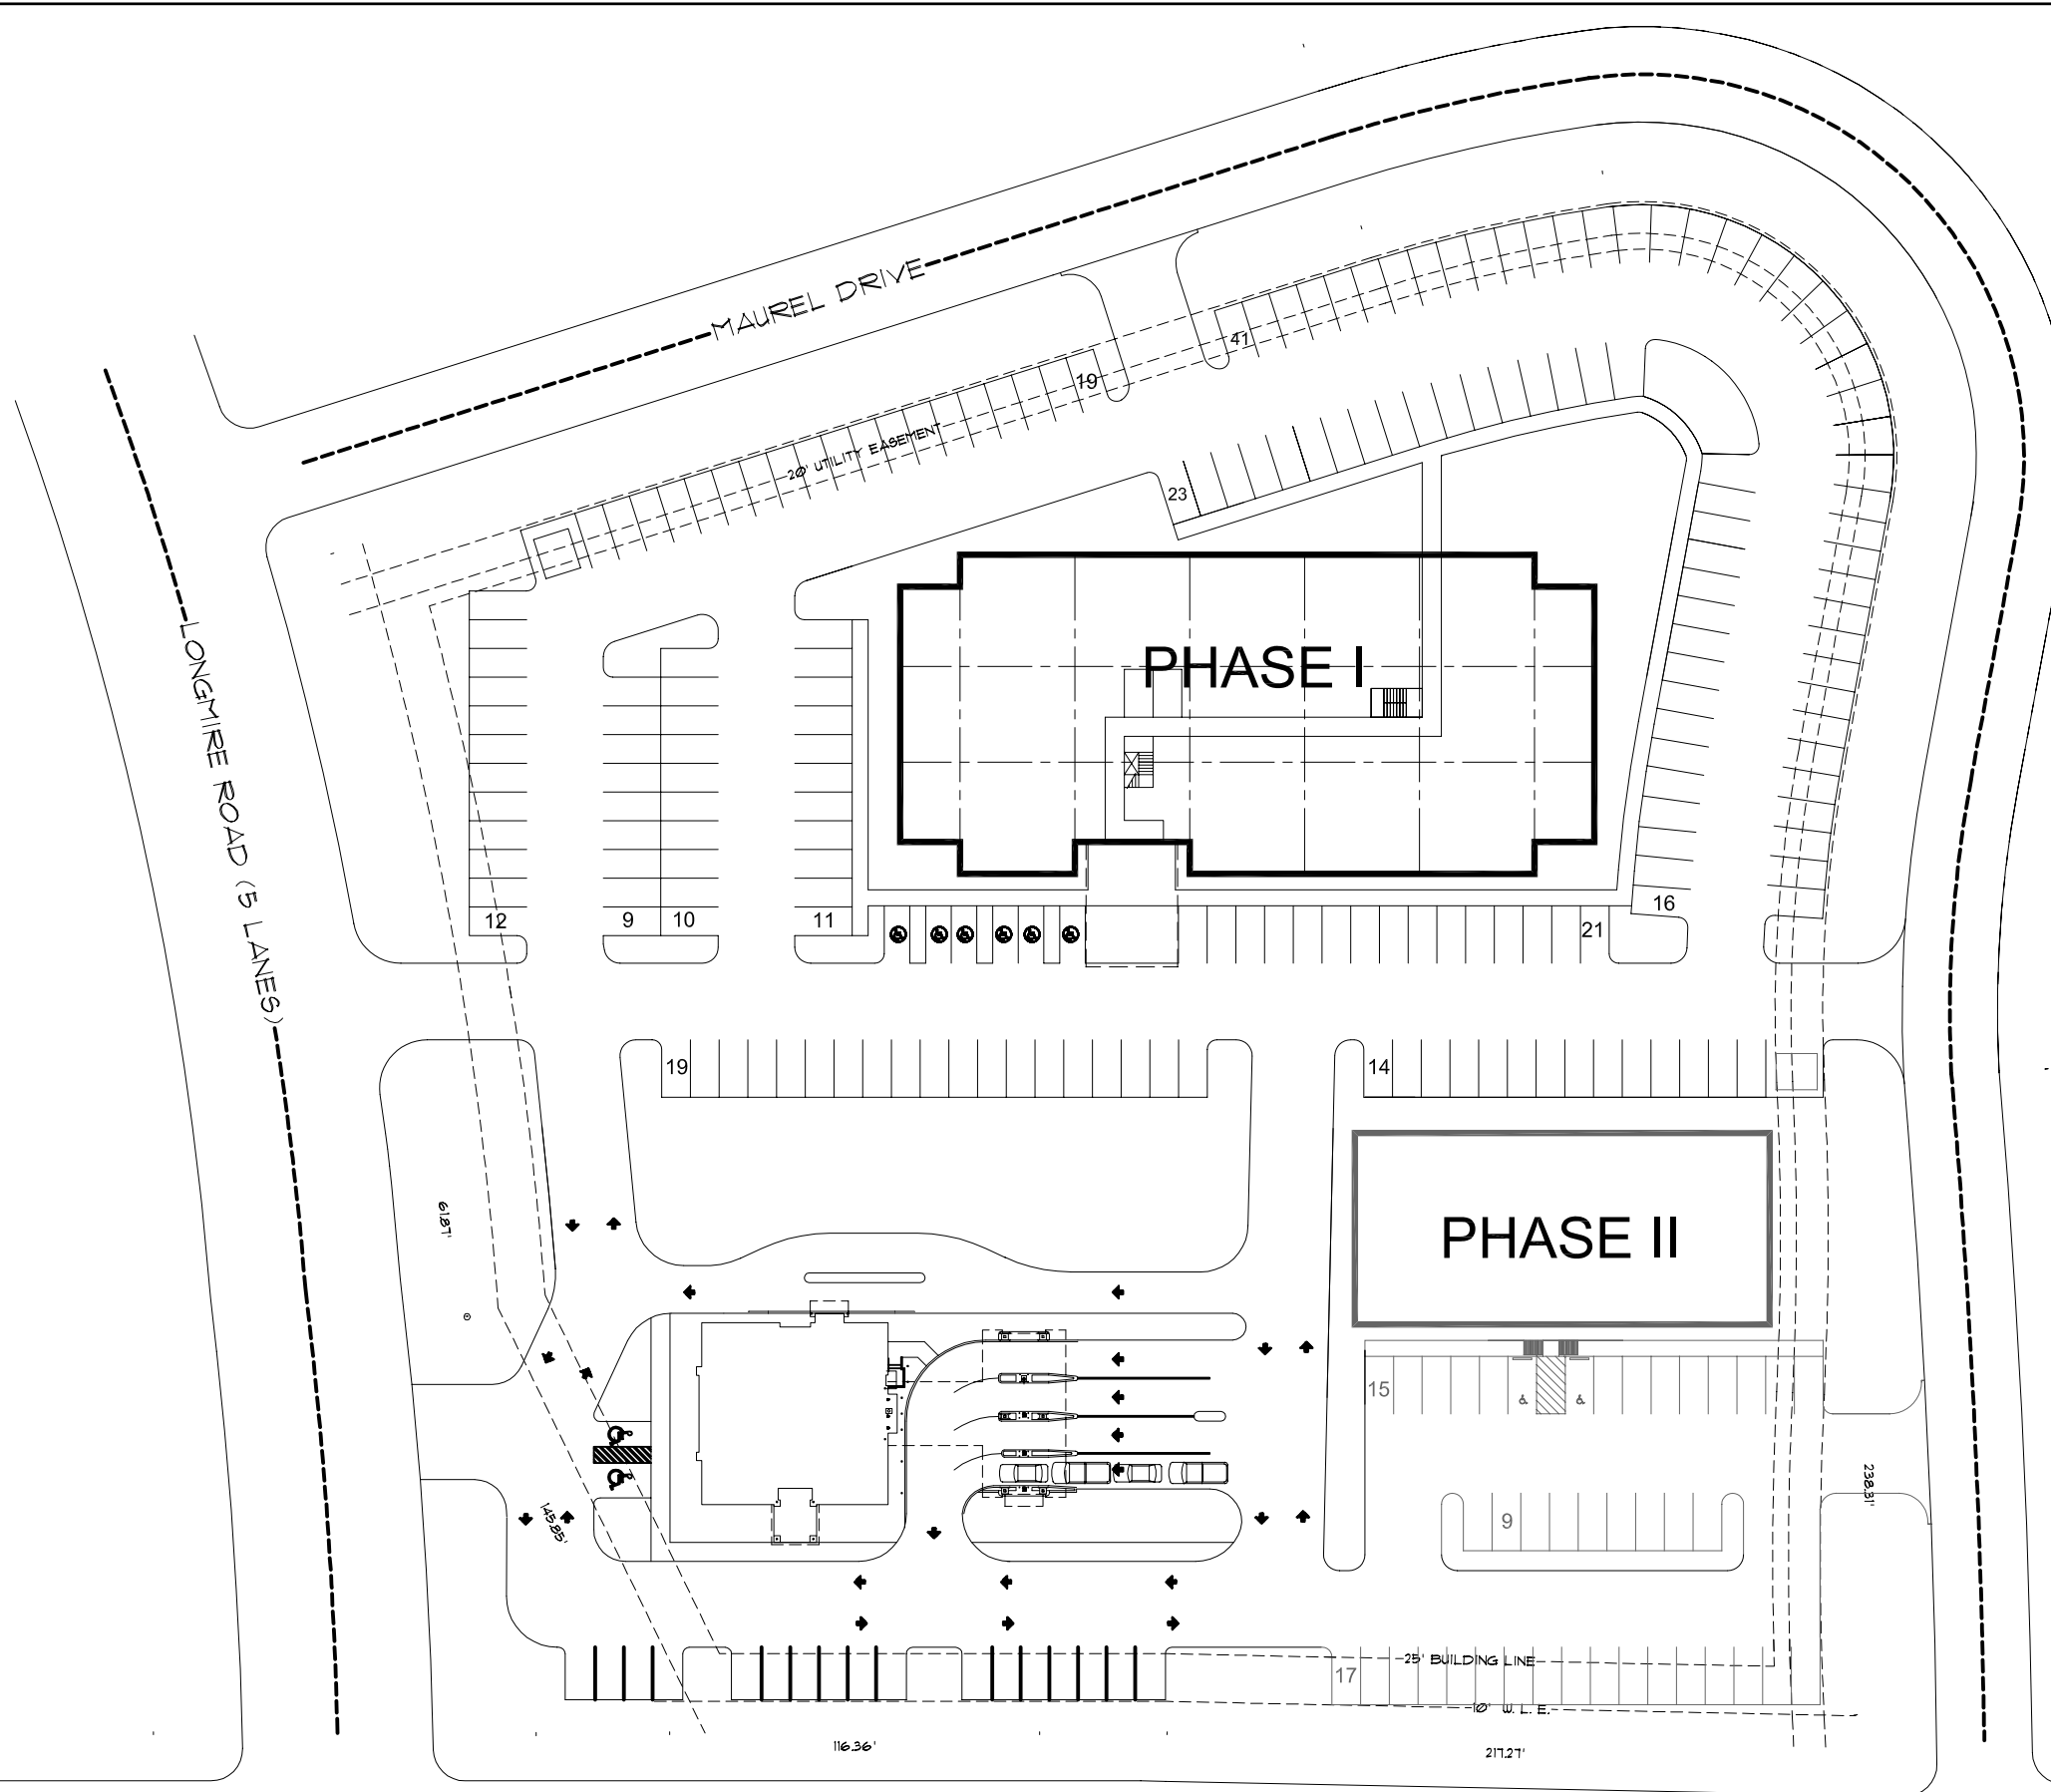

PHASE I
2 STORY
100' x 217'
20,064 SQ FT / FLOOR
40,128 TOTAL
GROSS SQ FT
39,804 TOTAL
RENTABLE SQ FT
174 PARKING REQ.
@ 4/1000 SQ FT
195 PARKING PROV.

PHASE II
1 STORY
60' x 130'
PROPOSED BUILDING
7,800 SQ FT
39 PARKING REQ.
@ 5/1000 SQ FT
41 PARKING PROV.



| DATE | REMARKS |
|------|---------|
| | |

| REVISIONS | |
|-----------|---------|
| NO. | REMARKS |
| | |



BROWNE PENLAND MCGREGOR
ARCHITECTS, INC.

520 POST OAK BOULEVARD
SUITE 880
HOUSTON, TEXAS 77027
713 850-1733 PHONE
713 850-0833 FAX
WWW.BPMSA.COM
© COPYRIGHT 2001

D'AGOSTINO
COMPANIES

LONGMIRE AND
LOOP 336 CORNER

CONROE OFFICE BUILDING

SITE PLAN

FOR REVIEW ONLY
THIS DOCUMENT IS INCOMPLETE
AND NOT INTENDED FOR BIDDING,
PERMIT, OR CONSTRUCTION.

PROJECT NO: 09102.00 DRAWING NO:
PHASE: STUDY
DATE: 02-18-09